

Site Plan




KEY:

- Carriageway Resurfacing Extents:- Works to be carried out under a road closure from Thursday 21 September for 9 days (including weekends).
- Southbound Diversion Route: A822 - A823 - A9 south - Dunblane Jct - B8033 - A9 north - A822.
- Northbound Diversion Route: A9 north - Gleneagles Jct - A823 - A822.
- Break line between Phases.

Phase 2
Monday for 5 days

Phase 1
Thursday 21 for 4 days

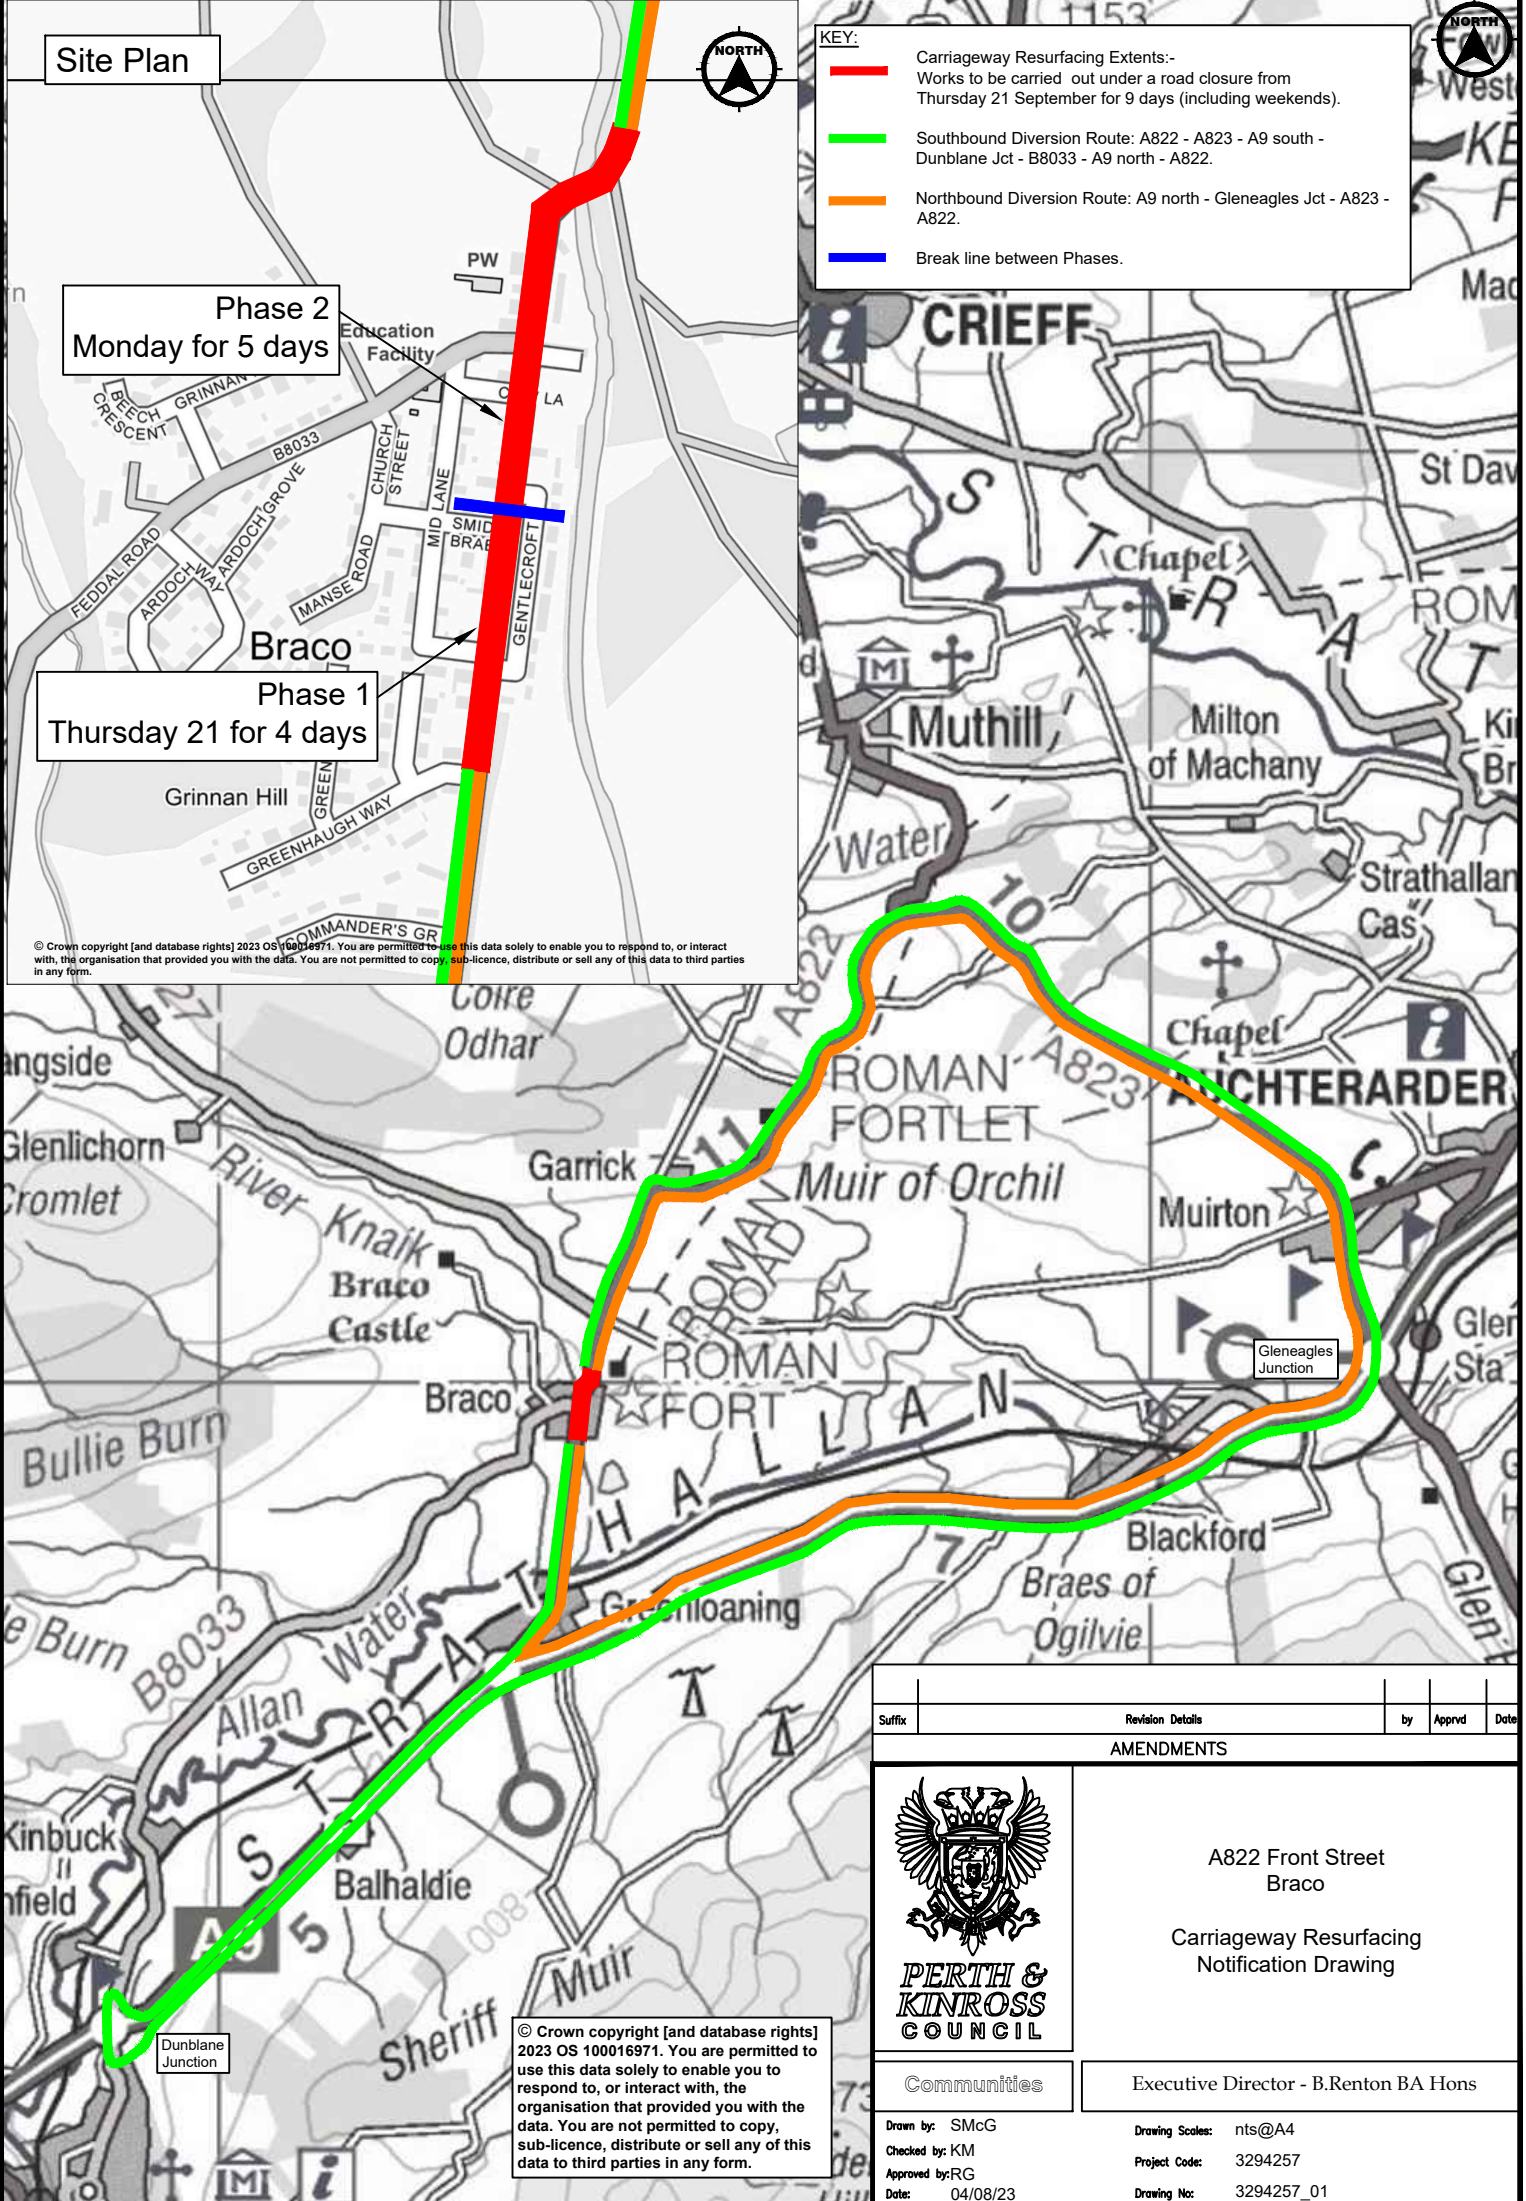

© Crown copyright [and database rights] 2023 OS 100016971. You are permitted to use this data solely to enable you to respond to, or interact with, the organisation that provided you with the data. You are not permitted to copy, sub-licence, distribute or sell any of this data to third parties in any form.

© Crown copyright [and database rights] 2023 OS 100016971. You are permitted to use this data solely to enable you to respond to, or interact with, the organisation that provided you with the data. You are not permitted to copy, sub-licence, distribute or sell any of this data to third parties in any form.

Suffix	Revision Details	by	Apprv	Date
AMENDMENTS				

A822 Front Street
Braco

Carriageway Resurfacing
Notification Drawing

Communities	Executive Director - B.Renton BA Hons
Drawn by: SMcG	Drawing Scales: nts@A4
Checked by: KM	Project Code: 3294257
Approved by: RG	Drawing No: 3294257_01
Date: 04/08/23	